



DEER CREEK CANYON PROFILE
SCALE: 1"=300'


DEER CANYON PROFILE
SCALE: 1"=300'

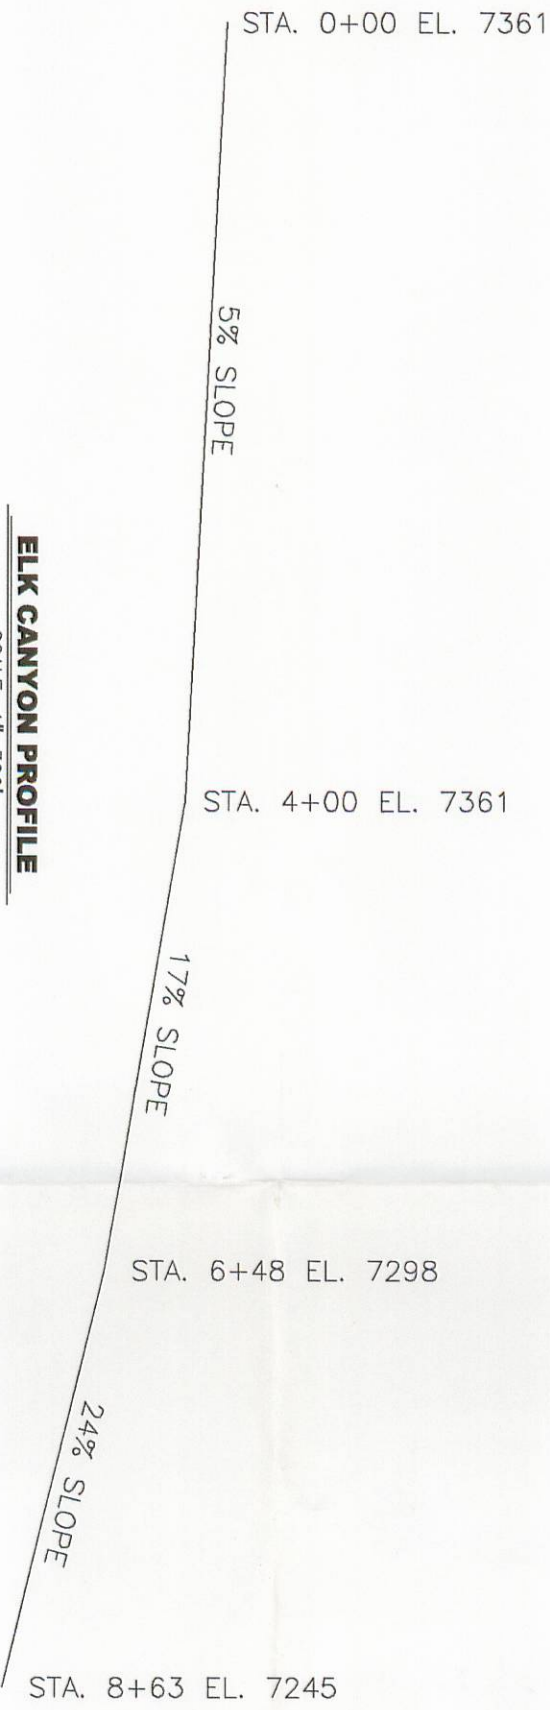

ELK CANYON PROFILE
SCALE: 1"=300'

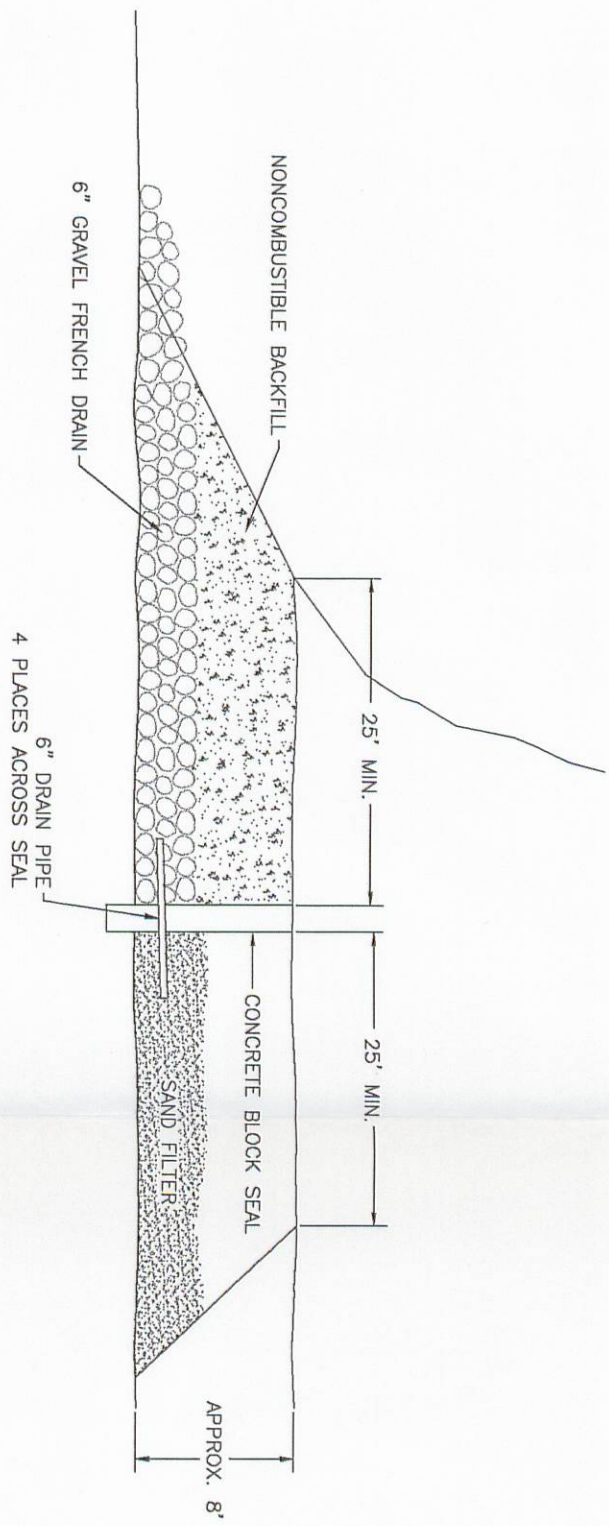

FRENCH DRAIN DESIGN
CROSS SECTION OF INTAKE PORTAL (NORTH)
NOT TO SCALE

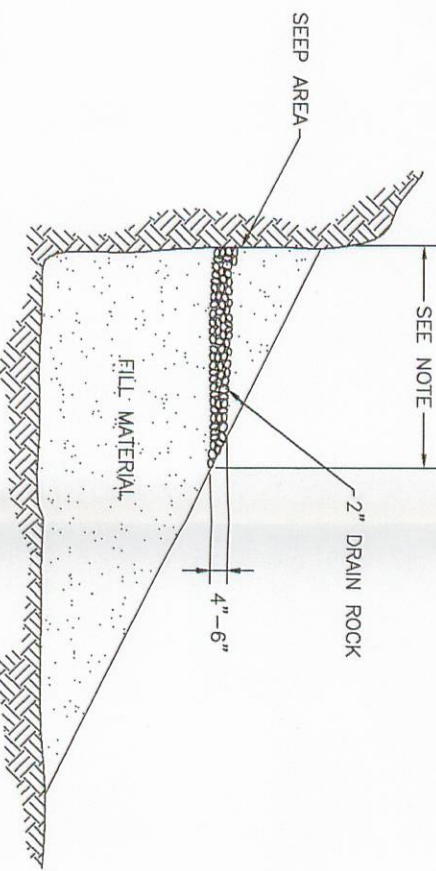

FRENCH DRAIN DETAIL
NOT TO SCALE

NOTE:
DISTANCE VARIES WITH SIZE OF SEEP & TOPOGRAPHIC CONSTRAINTS
FOR FRENCH DRAIN LOCATION REFER TO DRAWING #DS1782D

RECEIVED

NOV 16 9 2001

DIVISION OF
OIL, GAS AND MINING

CAD FILE NAME/DSWF: US89SVKAL001 FINAL.DWG (DS1782D)-5

ENERGY WEST
MINING COMPANY
HUNTINGTON, UTAH 84528

DEER CREEK MINE
DEER CREEK/ELK/DEER CANYONS
FINAL RECLAMATION HYDROLOGY MAP

DRAWN BY: K. LARSEN

SCALE: 1"=100'

DATE: NOVEMBER 30, 1999

SHEET 5 OF 5

REV.

I, JOHN CHRISTENSEN BEING A REGISTERED PROFESSIONAL ENGINEER IN THE STATE OF UTAH, DO HEREBY CERTIFY THAT THE INFORMATION CONTAINED ON THIS DRAWING IS TRUE AND ACCURATE TO THE BEST OF MY KNOWLEDGE AND BELIEF.

John Christensen 3/14/01
JOHN CHRISTENSEN NO. 16661
DATE

